
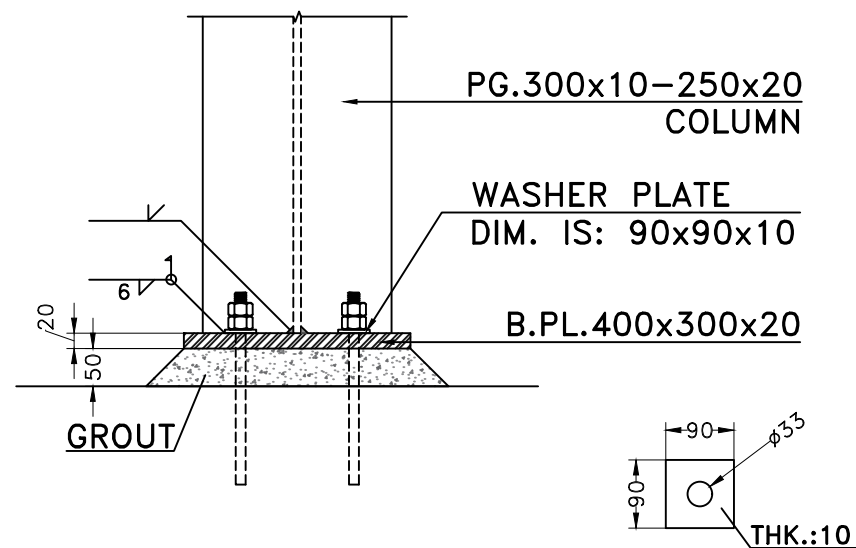
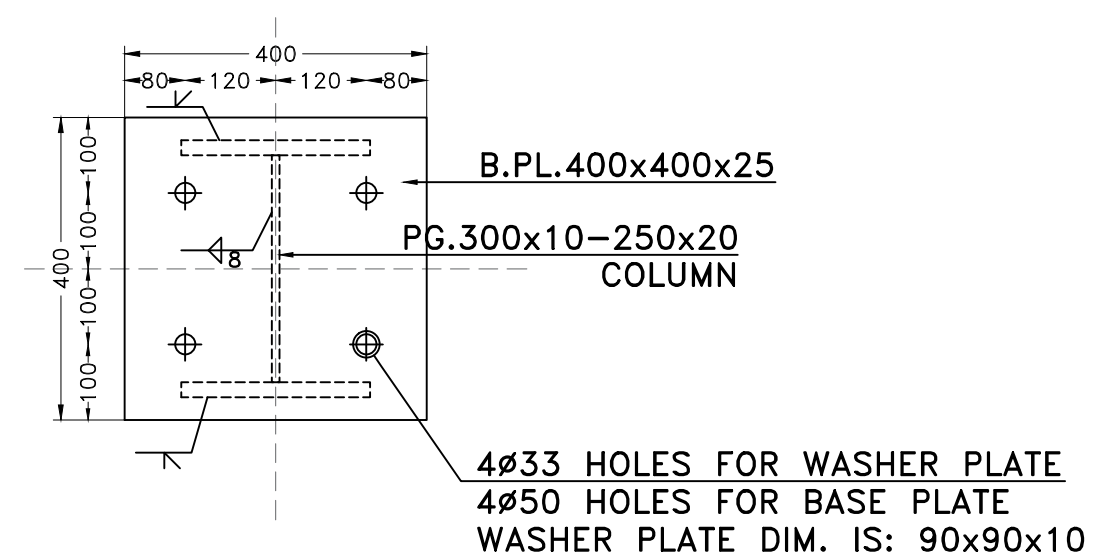



[illegible]

NOTES

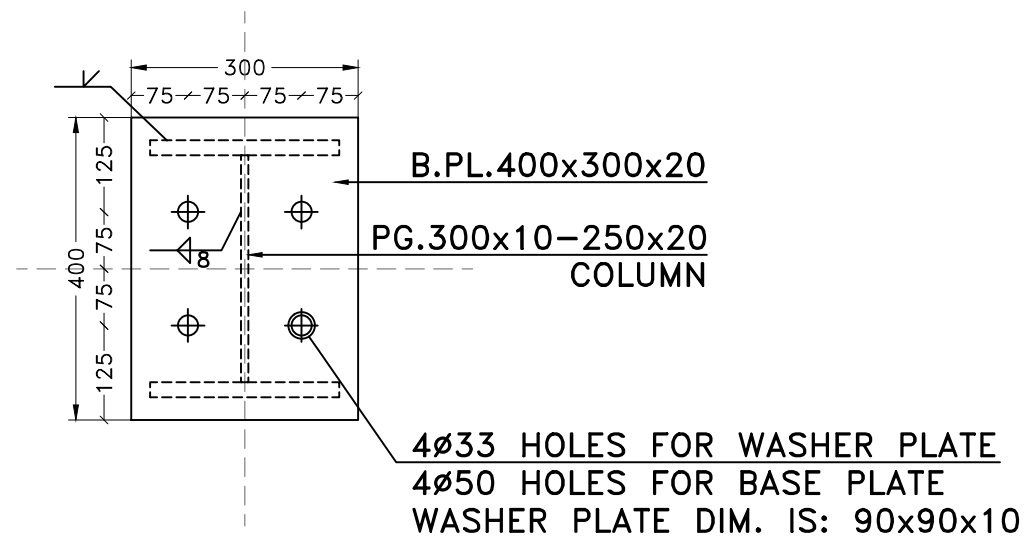

BASEPLATE "BP-1"


Sc.1:10

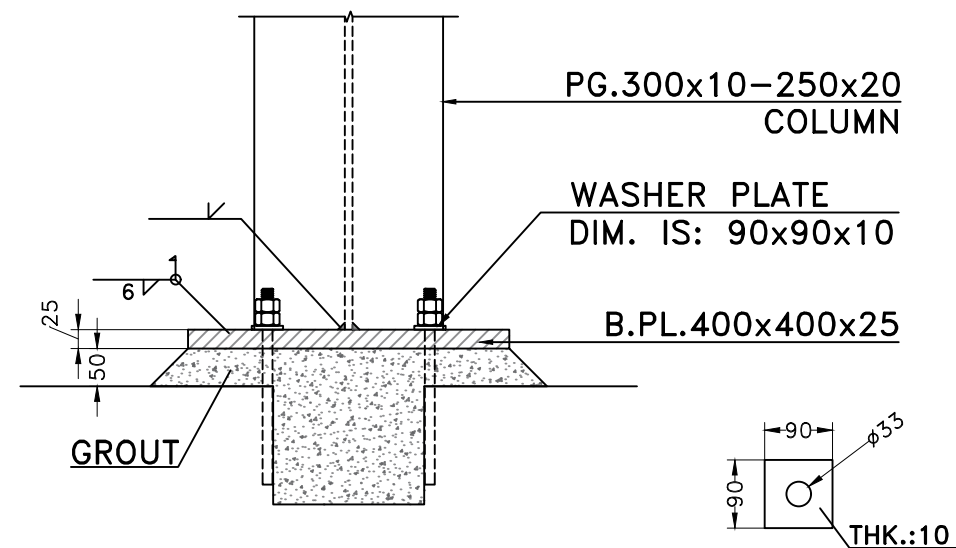

BASEPLATE "BP-2"

Sc.1:10

[illegible]

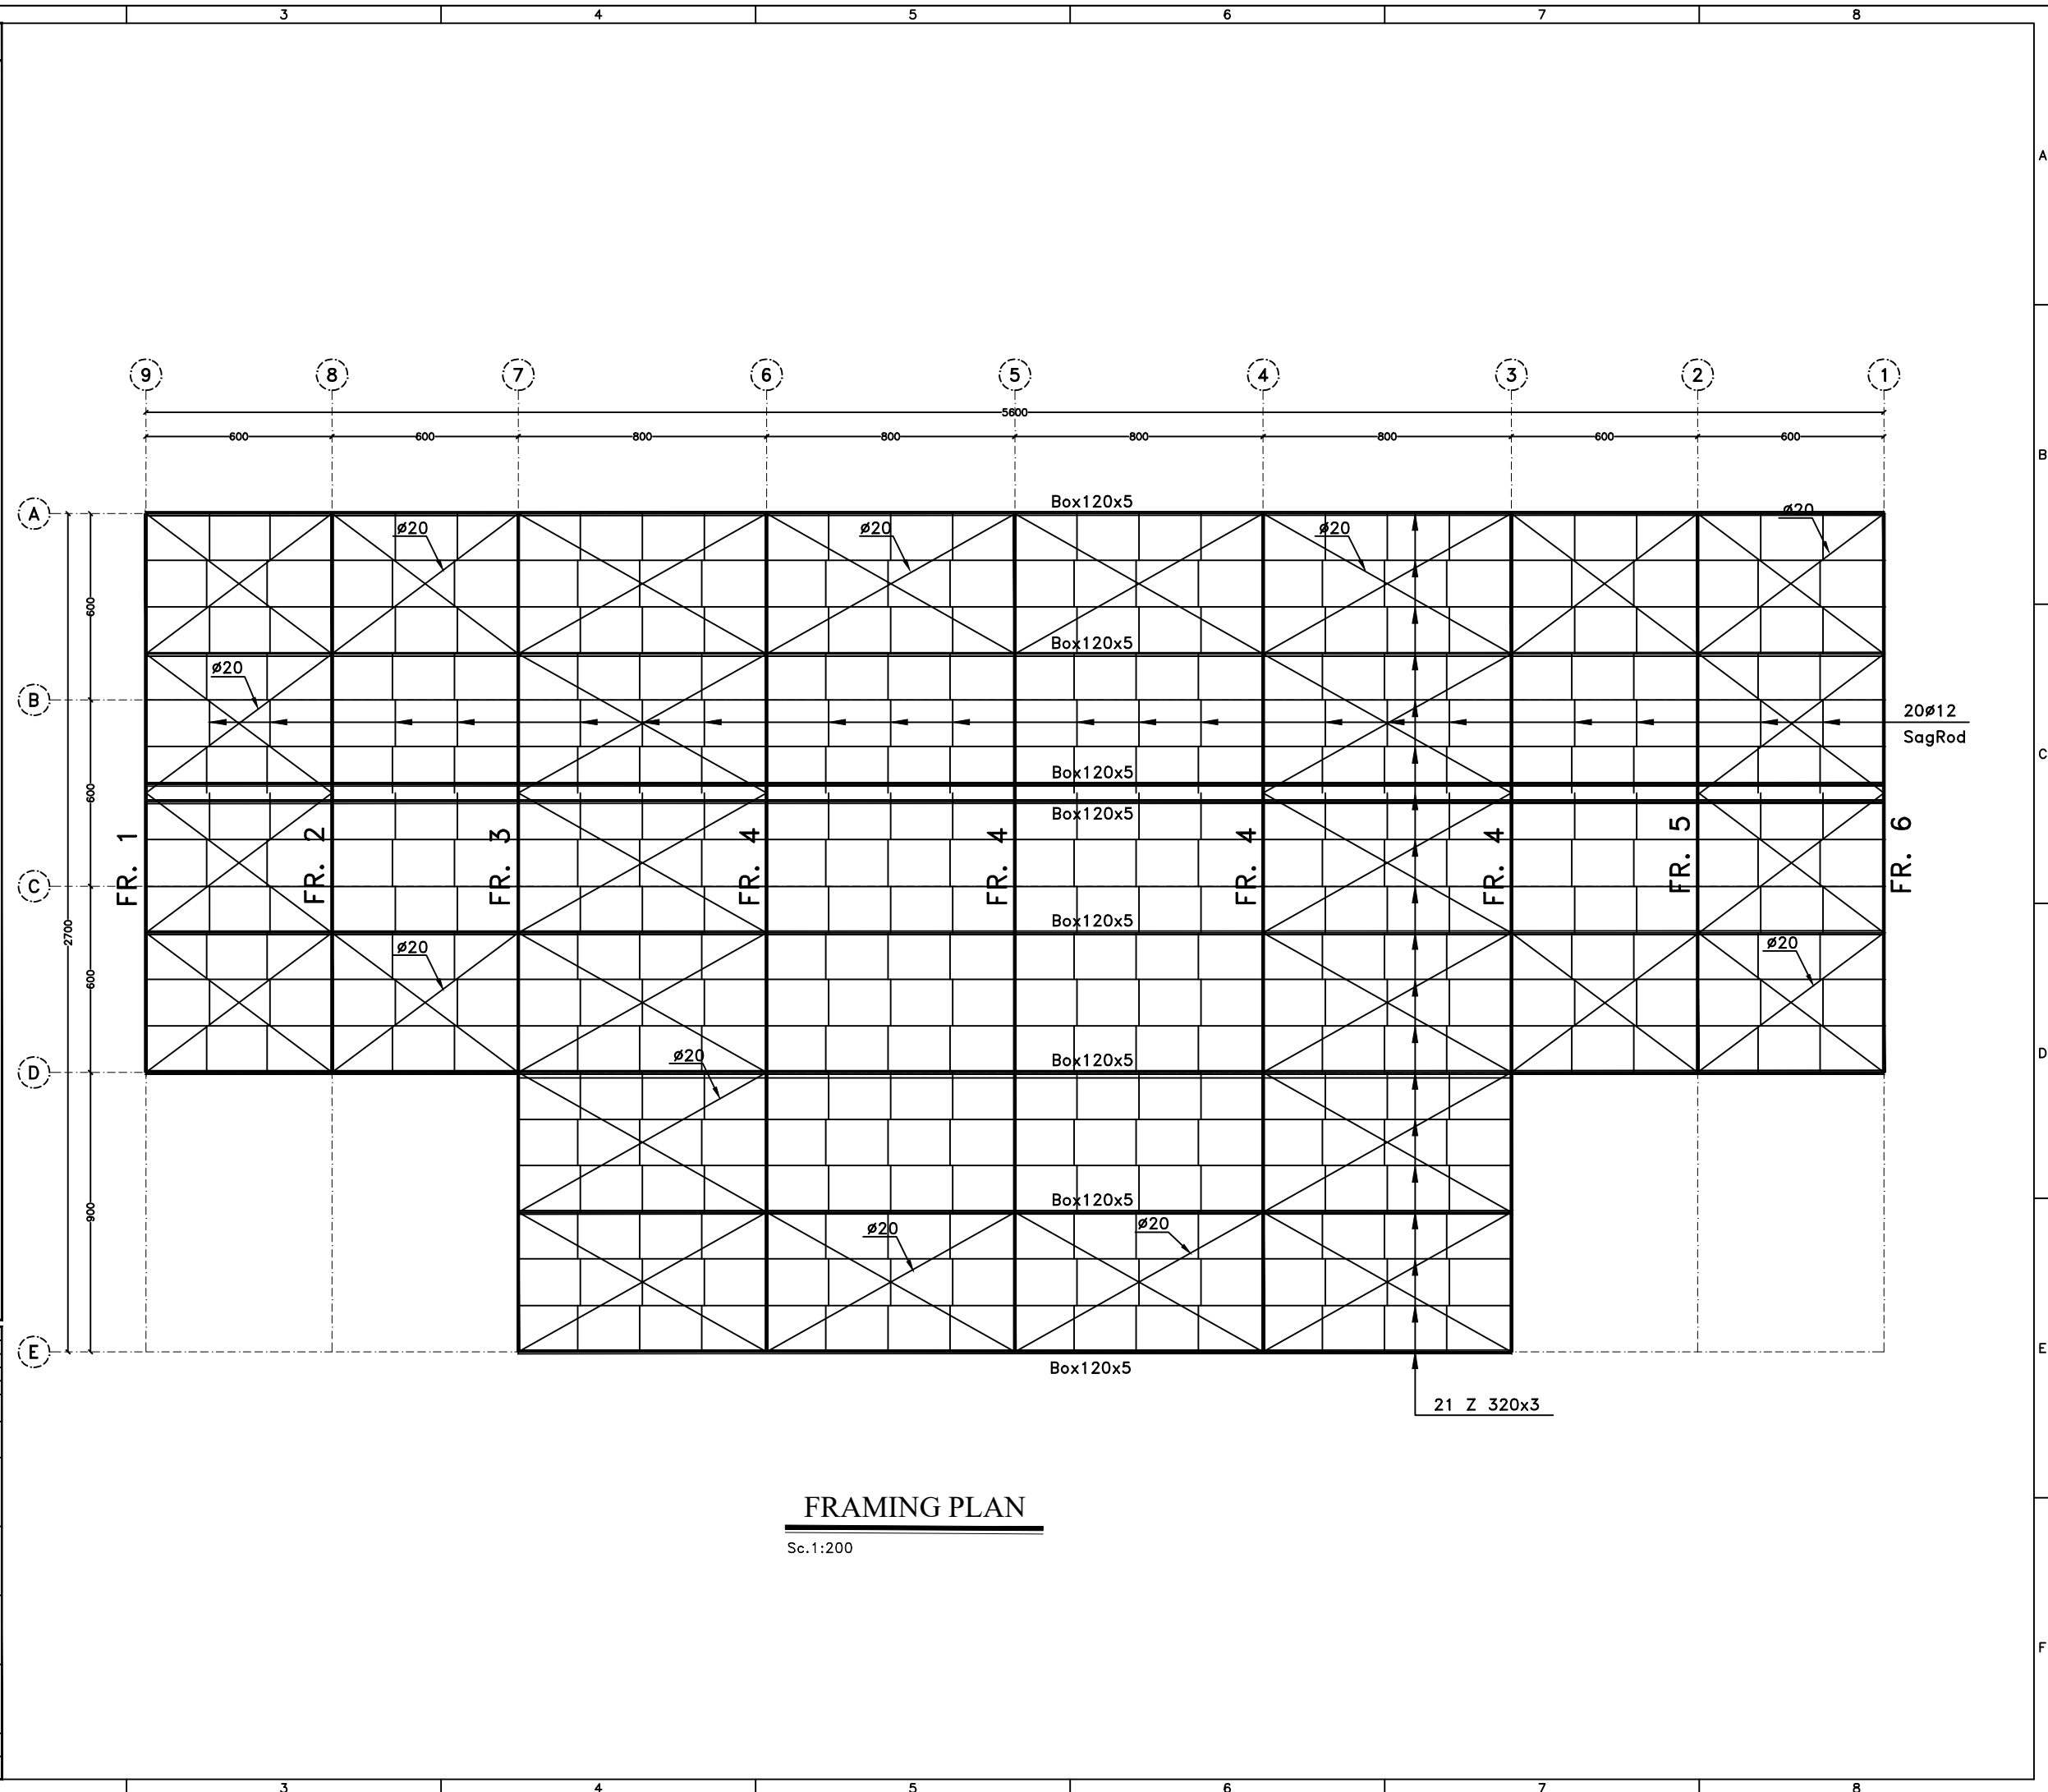[illegible]

NOTES

Technical drawing of a roof structure showing a cross-section with dimensions and material specifications.

Dimensions:

- Horizontal spans: 600 (between grid lines D, C, B, and A).
- Vertical heights: +9.80m, +8.00m, +5.57m, +4.20m, +1.20m.
- Roof slope: SLOPE 20%.
- Vertical dimensions on the left: 180, 243, 137, 300, 350.
- Vertical dimension on the right: 298.


Structural Components and Materials:

- Roof Structure:** PG(300~600)x10-250x20 (Main roof purlins), BOX120x5 (Roof bracing), PURLIN Z 320x3 (Roof purlin).
- Columns:** PG300x10-250x20 (Main columns), PG600x10-250x20 (End columns).
- Bracing:** Lateral Bracing (PG(300~600)x10-250x20).
- Details:** Detail.1 (End connections), Detail.2 (Roof peak connection), Detail.3 (Column connection).
- Other:** THK:20mm (Thickness).

FR1 SIDE VIEW

Sc.1:100

[illegible]

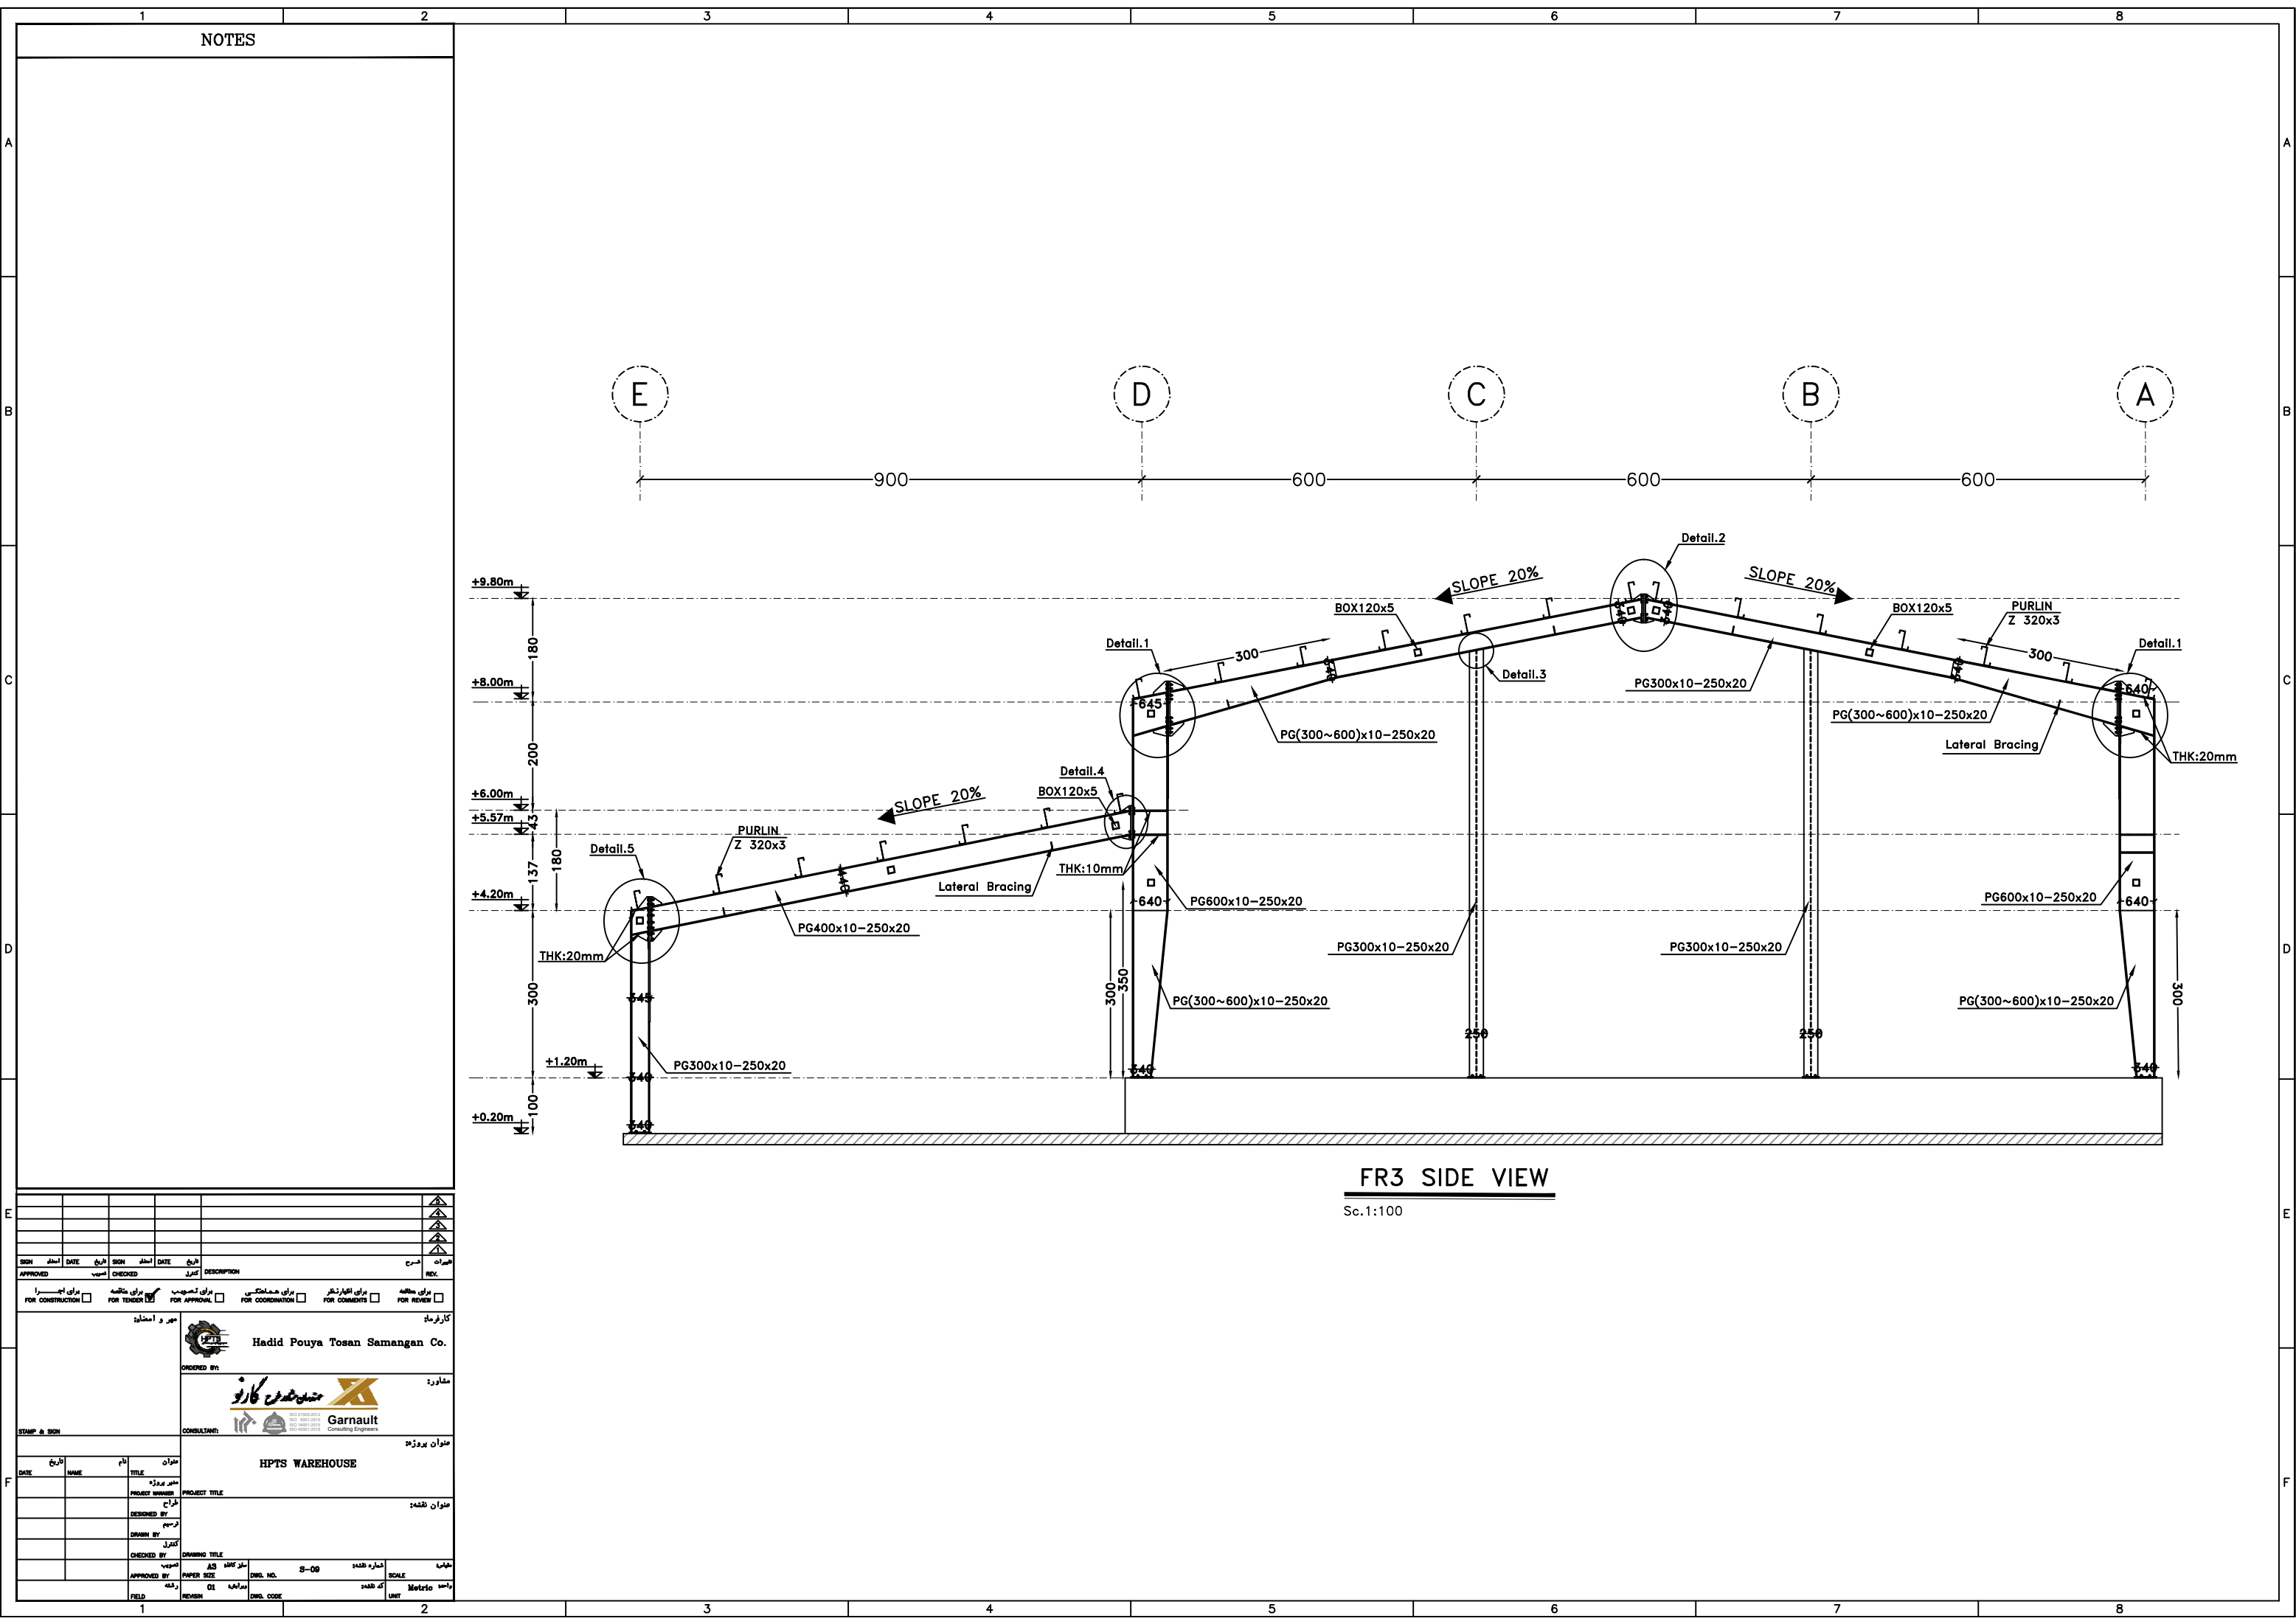


FR3 SIDE VIEW
Sc.1:100


[illegible]

NOTES

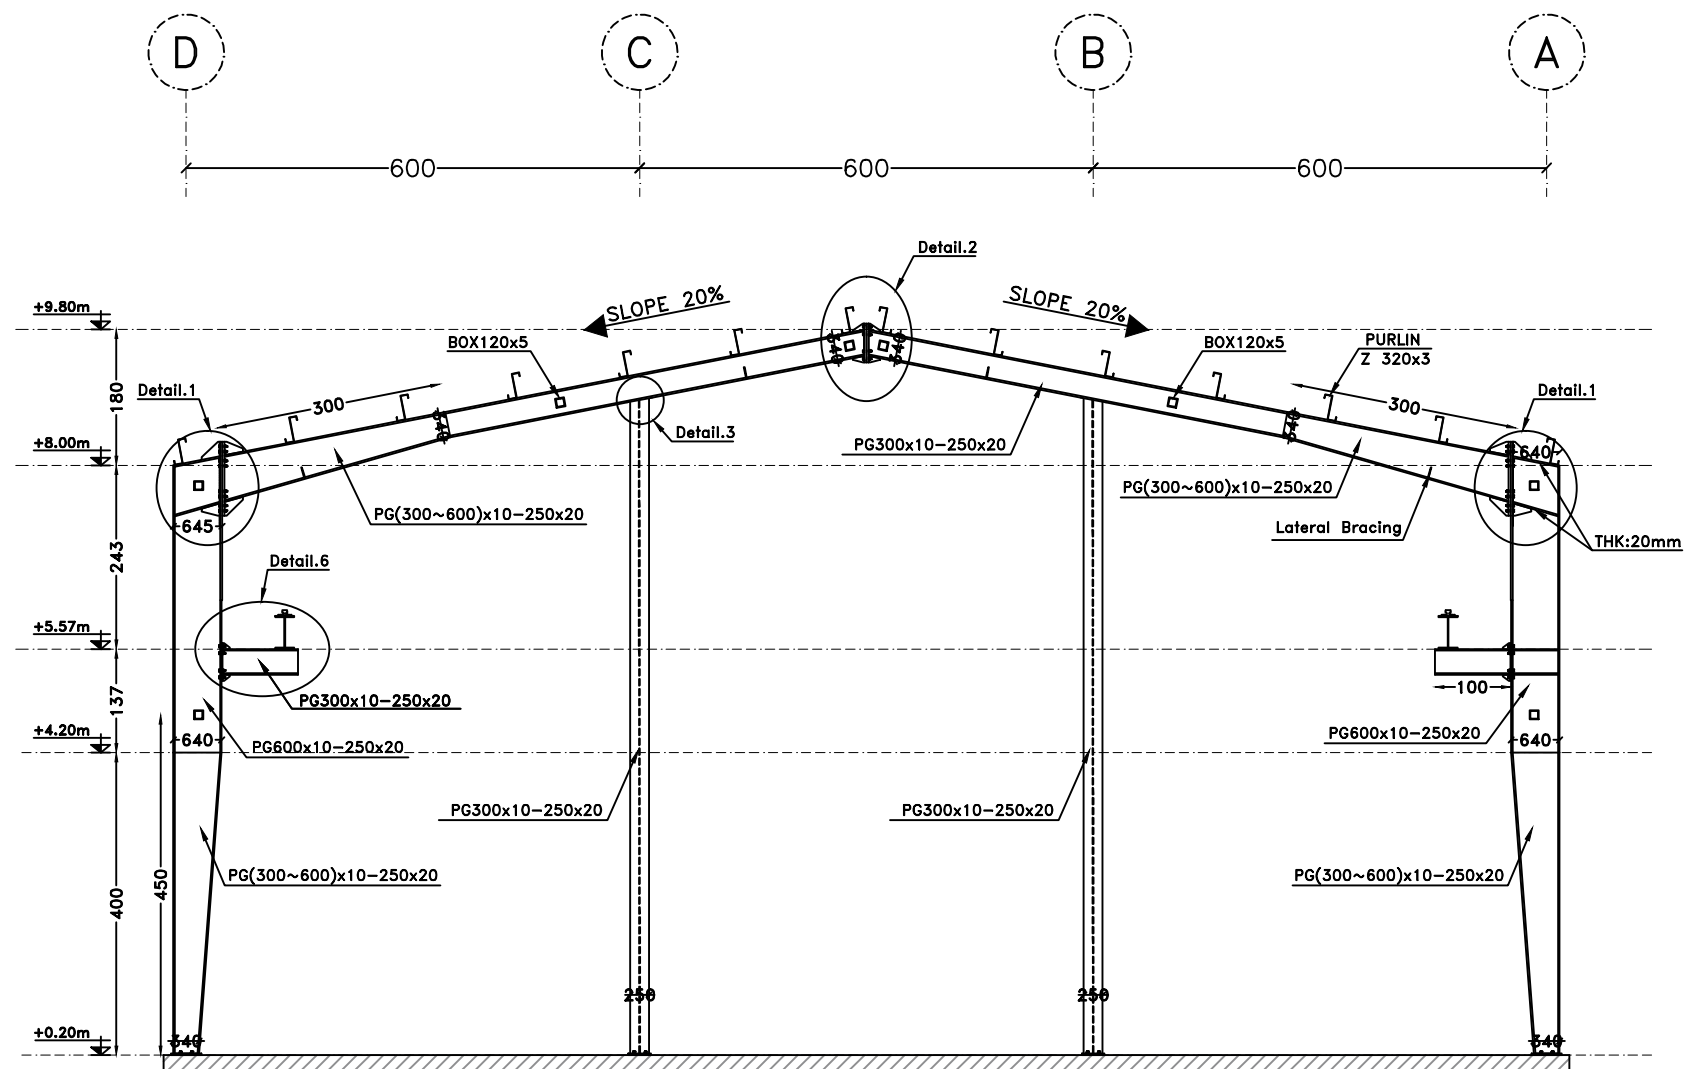


FR6 SIDE VIEW

Sc.1:100


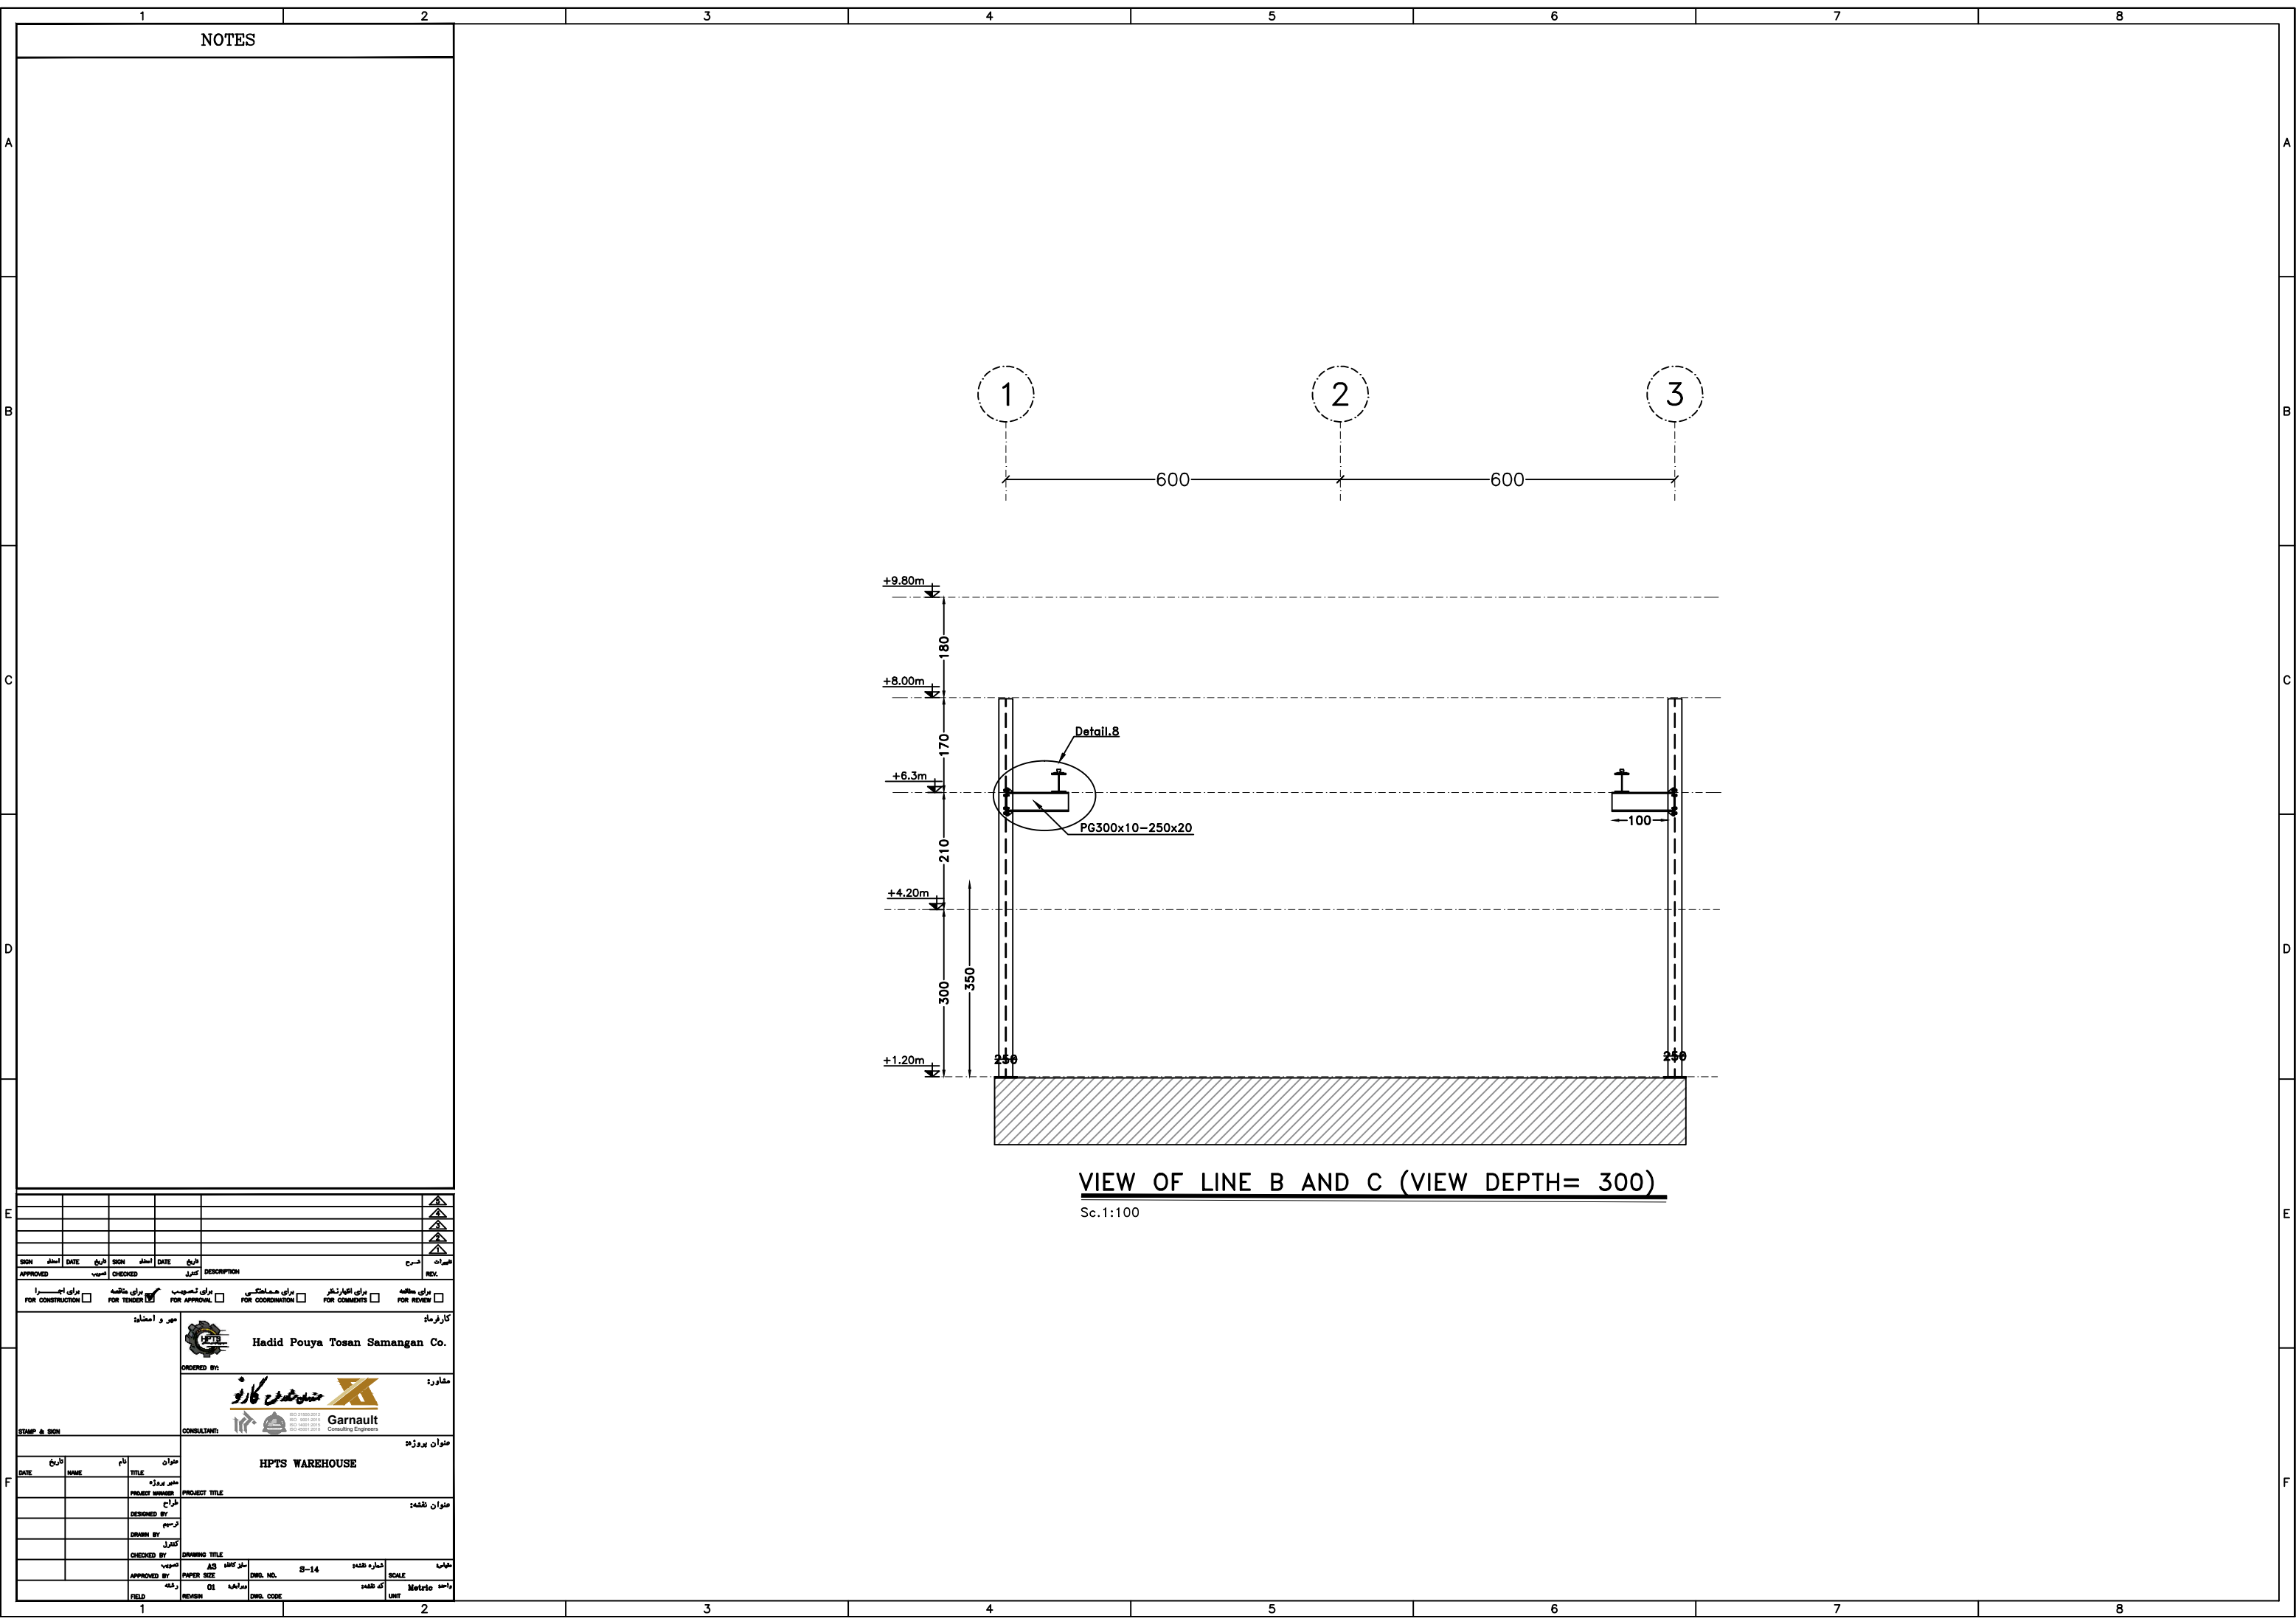

NOTES

APPROVED

FOR CONSTRUCTION

FOR TENDER

FOR APPROVAL

FOR COORDINATION

FOR COMMENTS

FOR REVIEW

DATE




























































































DETAIL-3

Sc: 1:20



Sc: 1:20



Sc: 1:20



Sc: 1:20



Sc: 1:10



Sc: 1:10

Hadid Pouya Tosan Samangan Co.


ISO 21500:2012
ISO 9001:2015
ISO 14001:2015






HPTS WAREHOUSE





NOTES

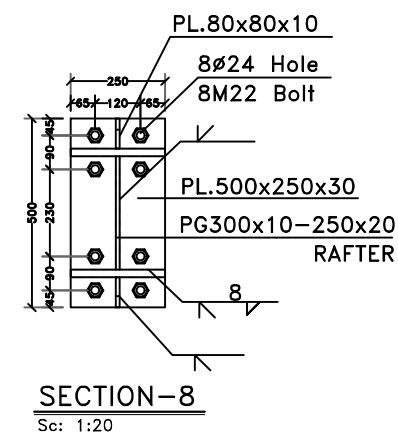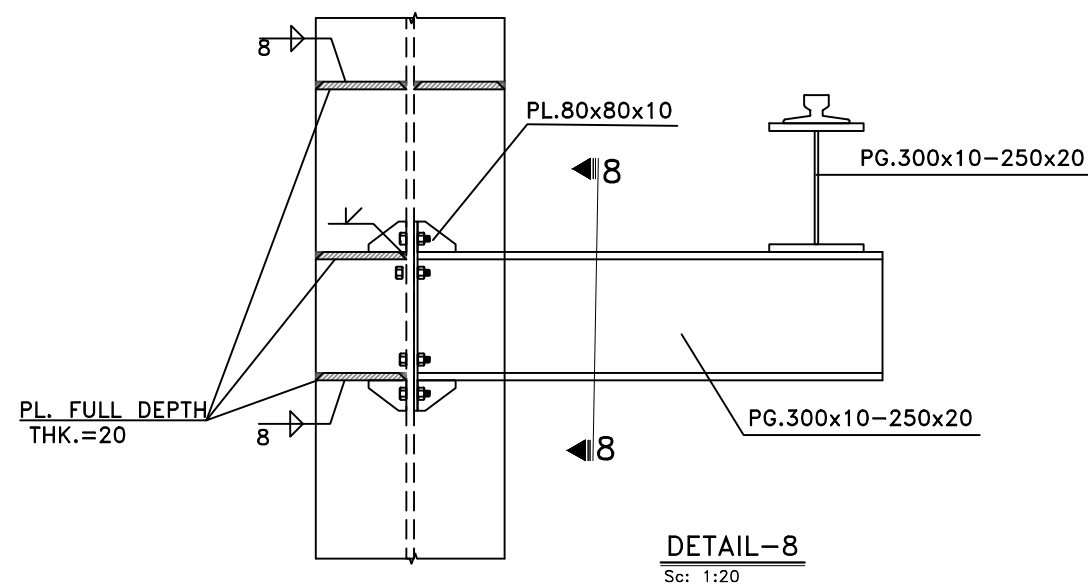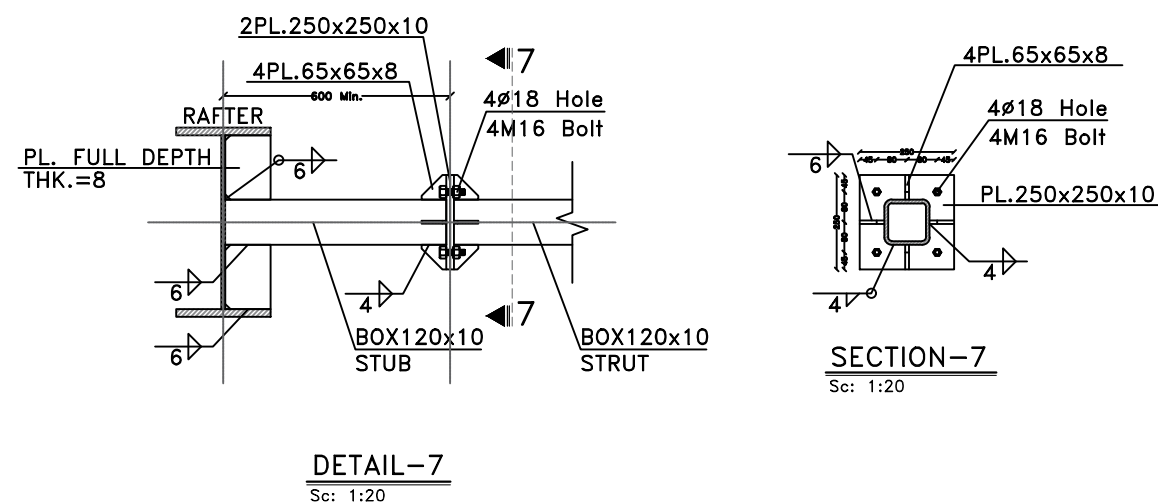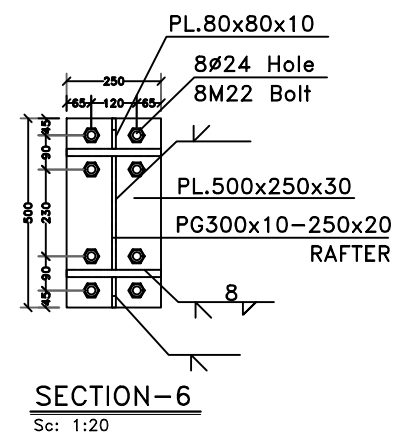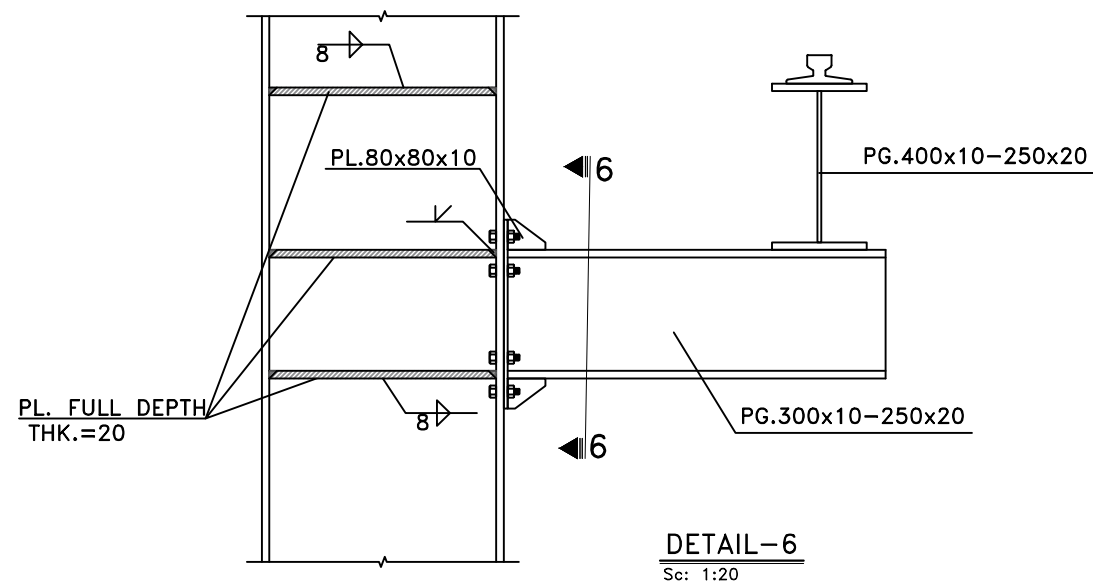[illegible]

RAFTER


PURLIN ON RAFTER DETAIL

Sc: 1:20

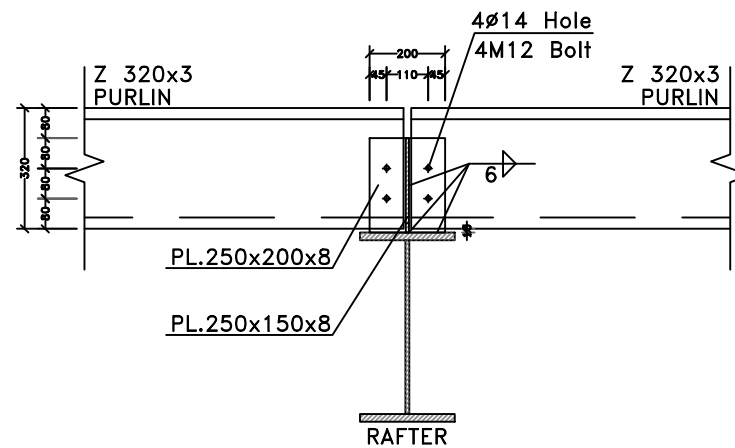


SECTION-9

Sc: 1:20

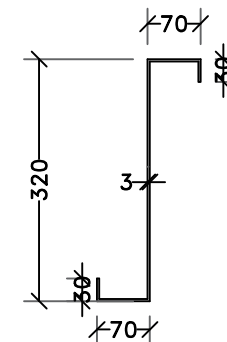


Z 320x3 SECTION

Sc: 1:10

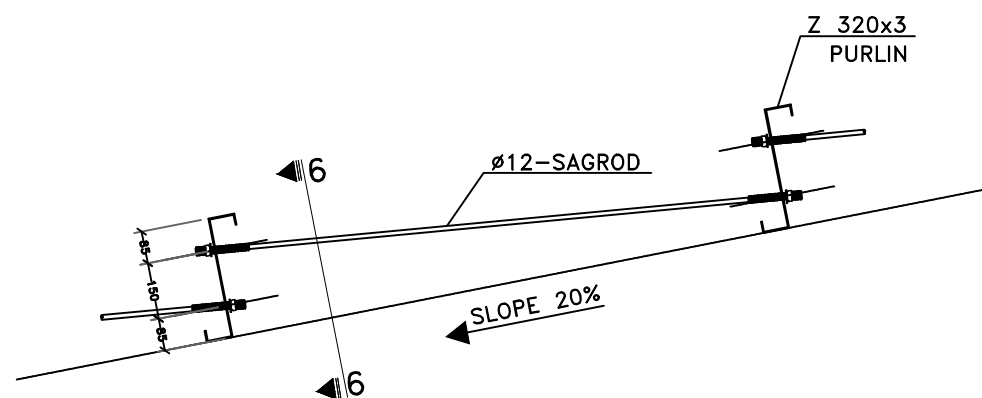


SAGROD ARANGMENT

Sc: 1:20

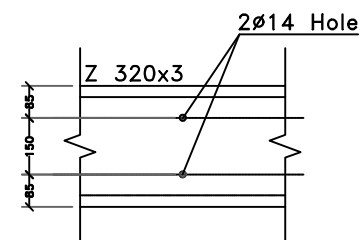


SECTION-6

Sc: 1:20

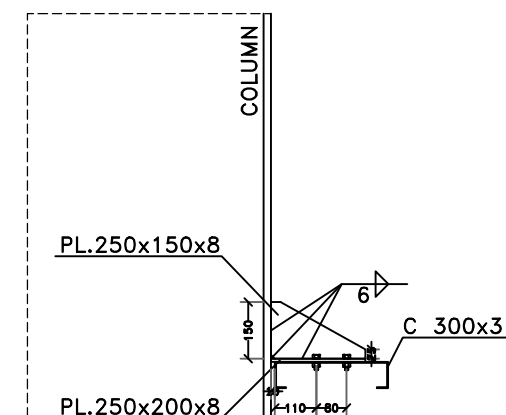

GIRT CONNECTION





Sc: 1:20

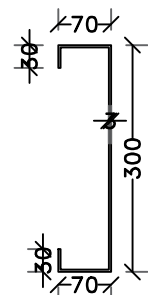

C 300x3 SECTION

Sc: 1:10

[illegible]

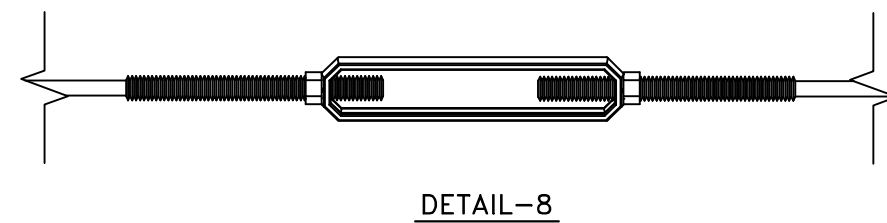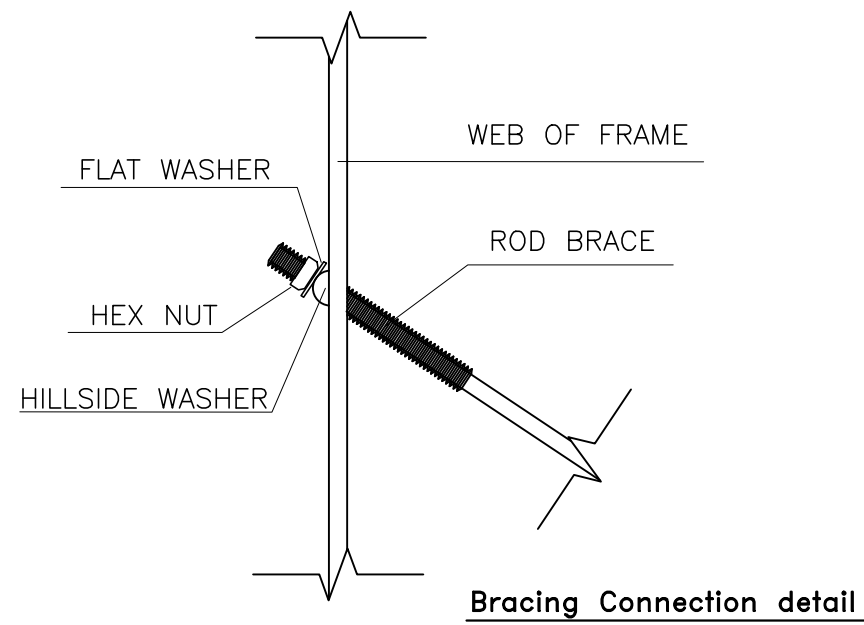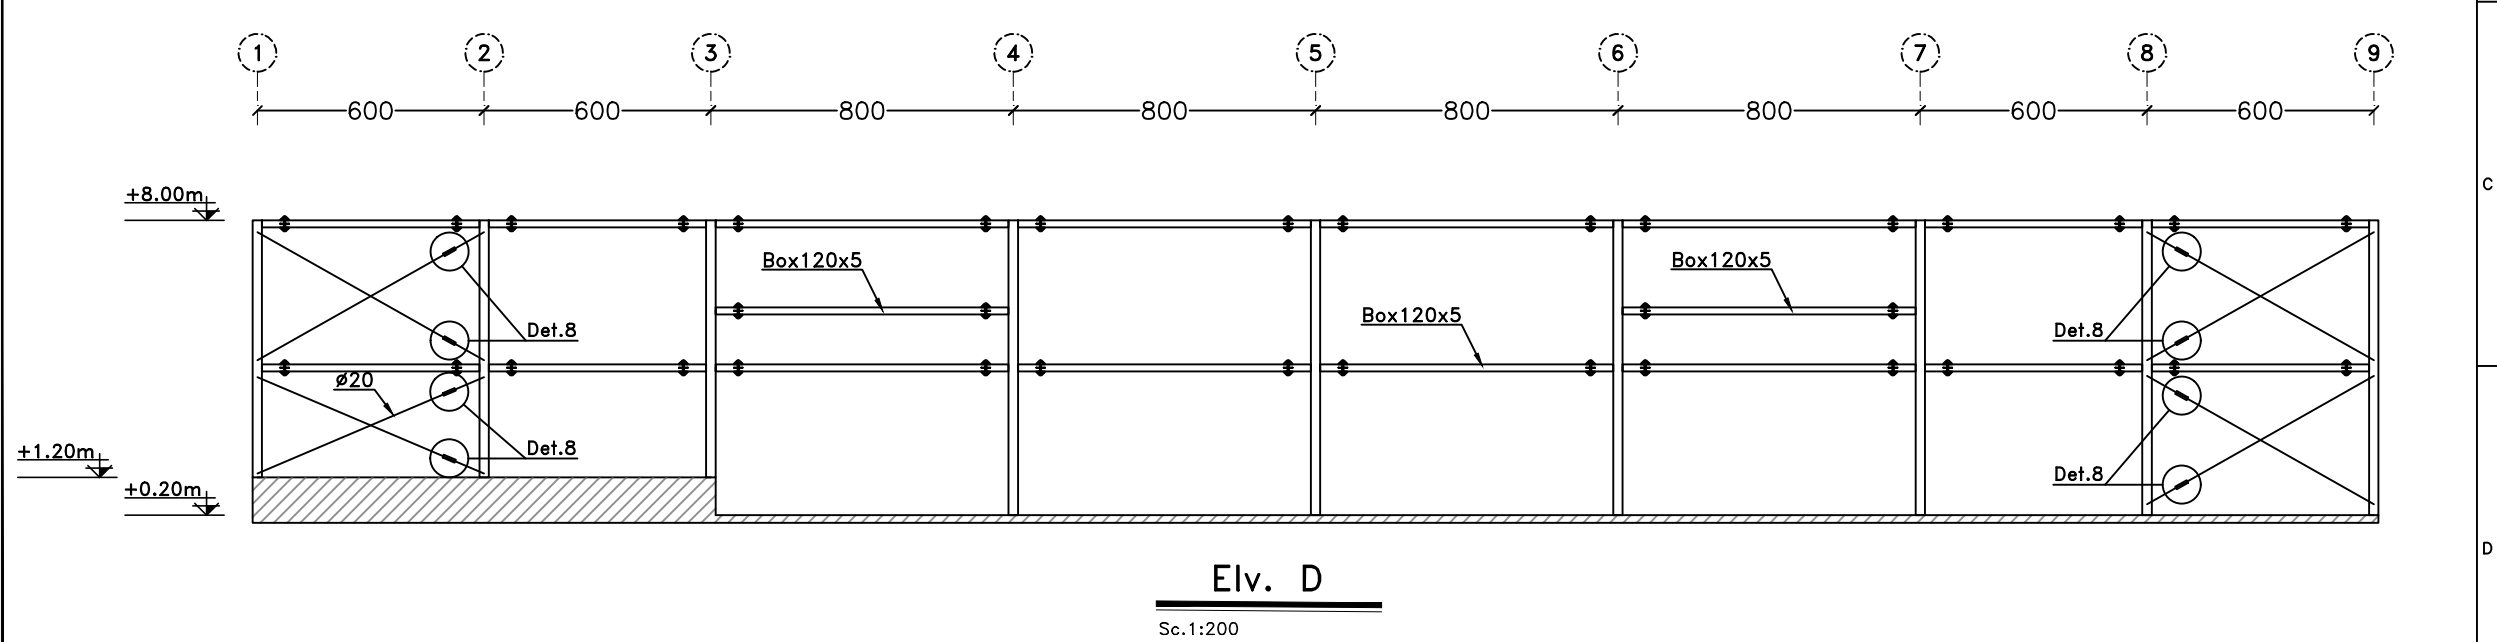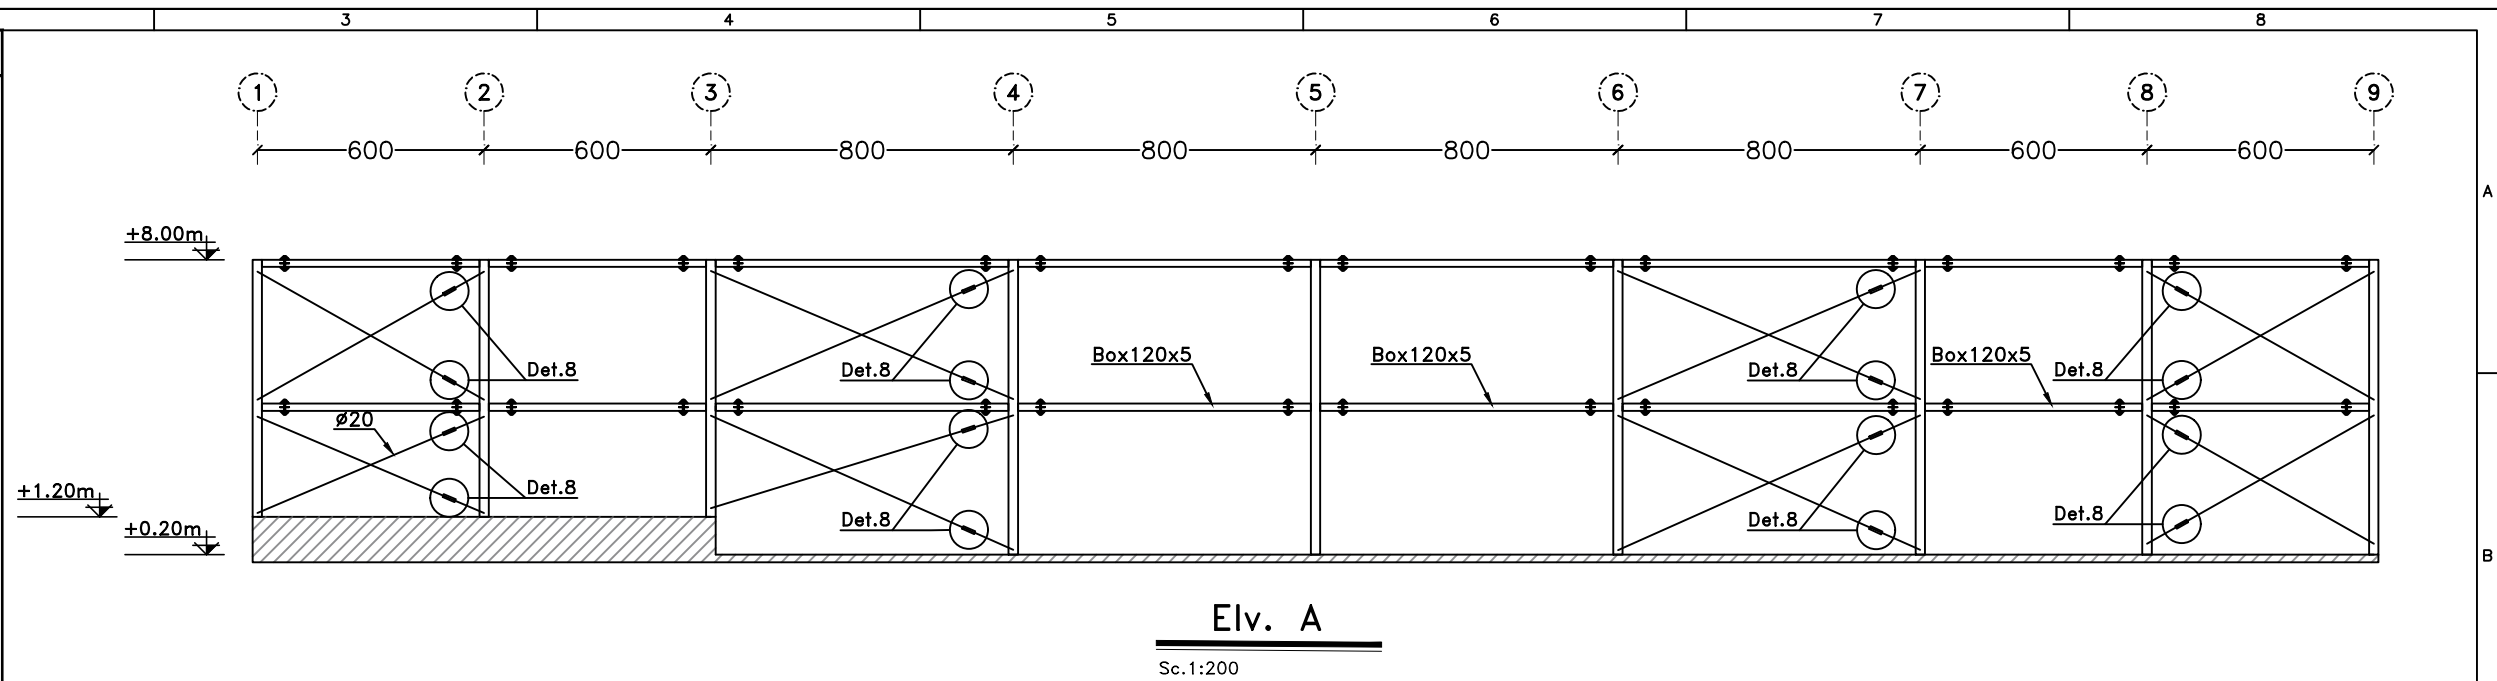[illegible]

[illegible]

[illegible]

